



## Bid Notice Abstract

### Request for Quotation (RFQ)

**Reference Number** 10758368  
**Procuring Entity** NORTHWEST SAMAR STATE UNIVERSITY  
**Title** Conversion of Existing Classrooms into College of Nursing Laboratories (STF/ P.R. No. 2024-04-178)  
**Area of Delivery** Samar

<b>Solicitation Number:</b>	2024-04-178	<b>Status</b>	Active
<b>Trade Agreement:</b>	Implementing Rules and Regulations	<b>Associated Components</b>	1
<b>Procurement Mode:</b>	Negotiated Procurement - Small Value Procurement (Sec. 53.9)	<b>Bid Supplements</b>	0
<b>Classification:</b>	Civil Works	<b>Document Request List</b>	0
<b>Category:</b>	Construction Projects	<b>Date Published</b>	17/04/2024
<b>Approved Budget for the Contract:</b>	PHP 909,500.34	<b>Last Updated / Time</b>	17/04/2024 00:00 AM
<b>Delivery Period:</b>	150 Day/s	<b>Closing Date / Time</b>	22/04/2024 01:00 AM
<b>Client Agency:</b>			
<b>Contact Person:</b>	Jessamae Rondina Caparas Procurement Staff Rueda Extension Calbayog City Samar Philippines 6710 63-55-2093122 63-55-2093122 procurement@nwssu.edu.ph		

#### Description

PROCUREMENT OFFICE  
Email: procurement@nwssu.edu.ph  
Contact Number: 09173178126

REQUEST FOR PRICE QUOTATION  
RFQ No. 2024-04-178  
17-Apr-24

SIR/MADAM:

Please quote your lowest price for the following items enumerated below, taking into consideration the following:  
TERMS AND CONDITIONS

- The Approved Budget for the Contract (ABC) is P 909,500.34 under PR No. 2024-04-178
- Submit your quotation in a sealed envelop on or before April 22, 2024 @ 9:00 AM.
- Opening of RFQs is on April 22, 2024 @ 10:00 AM in our office.
- This procurement is PER ITEM, however, if stated in LOT, quotation shall be evaluated by lot. Any price offer that exceeds the ABC shall be disqualified.
- Price Quotation should be inclusive of the 5% Final VAT and Expanded Withholding Tax (EWT) of 1%.
- Price Quotation shall be valid within thirty (30) calendar days from the deadline of the RFQ.
- Delivery Period is within 150 calendar days and shall commence as stated in the Purchase Order. Free on site delivery.
- If awarded the contract, processing and payment shall be made after the complete delivery of services/Supplies and final acceptance.
- Refusal to accept an award may be ground for imposition of administrative sanctions under Rule XXII of the revised IRR of RA 9184.
- Please observe the Revised IRR of RA 9184.
- FOB-NORTHWEST SAMAR STATE UNIVERSITY-Main located at Rueda St, Calbayog City, Samar.
- The procuring entity may terminate the contract, in whole or in part, at anytime for unsatisfactory service.
- Request for quotation should be returned within 5 days from receipt hereof.

Item No. Qty. Unit Articles/Description Supplier's Offer (Complete Specifications and Brand Name) Unit Price

- 1 lot Conversion of Existing Classrooms Into College of Nursing Laboratories (see attached Individual Program of Work, Detailed Scope of Work, Plans, Lighting Lay-out & Other Details)

Date

(Sgd.) RAMIL S. CATAMORA, Ed.D.

BAC Chairperson

I have read and understood the Terms and Conditions stated above.

By signing this quote, I hereby agree and bind myself to the Terms and Conditions.

Signature Over Printed Name:

Position in Firm:

Business Address:

Contact No.:

Canvassed by:

(Signature Over Printed Name)

#### Other Information

Please submit the following documentary requirements:

- Business/Mayor's Permit
- PhilGEPS Certificate (Platinum Membership)
- Original Copy of Omnibus Sworn Statement
- Income/Business Tax Return
- PCAB License
- Bill of Quantities
- Detailed Scope of Work
- Performance Security (upon contract approval)

NOTE: All interested Contractors are invited to attend the Pre-Negotiation Conference this April April 18, 2024 @ 10:00AM. At the University Board Room, NwSSU-Main Campus, Calbayog City

**Created by** Jessamae Rondina Caparas

**Date Created** 16/04/2024

The PhilGEPS team is not responsible for any typographical errors or misinformation presented in the system. PhilGEPS only displays information provided for by its clients, and any queries regarding the postings should be directed to the contact person/s of the concerned party.



**PROCUREMENT OFFICE**

Email: [procurement@nwssu.edu.ph](mailto:procurement@nwssu.edu.ph)  
 Contact Number: 09173178126

**REQUEST FOR PRICE QUOTATION**

RFQ No. 2024-04-178  
 17-Apr-24

SIR/MADAM:

Please quote your lowest price for the following items enumerated below, taking into consideration the following:

**TERMS AND CONDITIONS**

- The Approved Budget for the Contract (ABC) is P 909,500.34 under PR No. 2024-04-178
  - Submit your quotation in a sealed envelop on or before April 22, 2024 @ 9:00 AM.
  - Opening of RFQs is on April 22, 2024 @ 10:00 AM in our office.
  - This procurement is PER ITEM, however, if stated in **LOT**, quotation shall be evaluated by lot. Any price offer that exceeds the ABC shall be disqualified.
  - Price Quotation should be inclusive of the 5% Final VAT and Expanded Withholding Tax (EWT) of 1%.
  - Price Quotation shall be valid within thirty (30) calendar days from the deadline of the RFQ.
  - Delivery Period is within 150 calendar days** and shall commence as stated in the Purchase Order. Free on site delivery.
  - If awarded the contract, processing and payment shall be made after the complete delivery of services/Supplies and final acceptance.
  - Refusal to accept an award maybe ground for imposition of administrative sanctions under Rule XXII of the revised IRR of RA 9184.
- Please observe the Revised IRR of RA 9184.
- FOB-NORTHWEST SAMAR STATE UNIVERSITY-Main located at Rueda St, Calbayog City, Samar.
  - The procuring entity may terminate the contract, in whole or in part, at anytime for unsatisfactory service.
  - Request for quotation should be returned within 5 days from receipt hereof.

Item No.	Qty.	Unit	Articles/Description	Supplier's Offer (Complete Specifications and Brand Name)	Unit Price
1	1	lot	Conversion of Existing Classrooms Into College of Nursing Laboratories ( <i>see attached Individual Program of Work, Detailed Scope of Work, Plans, Lighting Lay-out &amp; Other Details</i> )		
			-----		
			Please submit the following documentary requirements:		
			1. Business/Mayor's Permit		
			2. PhilGEPS Certificate (Platinum Membership)		
			3. Original Copy of Omnibus Sworn Statement		
			4. Income/Business Tax Return		
			5. PCAB License		
			6. Bill of Quantities		
			7. Detailed Scope of Work		
			8. Performance Security (upon contract approval)		
			<b>NOTE:</b> All interested Contractors are invited to attend the Pre-Negotiation Conference this April April 18, 2024 @ 10:00AM. At the University Board Room, NwSSU-Main Campus, Calbayog City		

Date \_\_\_\_\_

I have read and understood the Terms and Conditions stated above.  
 By signing this quote, I hereby agree and bind myself to the Terms and Conditions.

Signature Over Printed Name: \_\_\_\_\_  
 Position in Firm: \_\_\_\_\_  
 Business Address: \_\_\_\_\_  
 Contact No.: \_\_\_\_\_

**RAMIL S. CATAMORA, Ed.D.**  
 BAC Chairperson

Canvassed by:

\_\_\_\_\_  
 (Signature Over Printed Name)





**INDIVIDUAL PROGRAM OF WORK**  
( For all type of Projects )

Date : FEBRUARY 21, 2024

Project Title: <b>CONVERSION OF EXISTING CLASSROOMS INTO COLLEGE OF NURSING LABORATORIES</b> Location: IT Building, NwSSU Main Campus, Calbayog City	Appropriation <b>PhP 1,000,000.00</b> Source of Fund : - Issued Obligated Authority : Released: Calendar Days to Complete : <b>150 calendar days</b>
--	--

Project Description:  
**Conversion of four (4) classrooms of the second floor and two (2) laboratory rooms of the third floor of Information Technology Building, into Nursing Laboratories, to include the items stated below;**

MINIMUM EQUIPMENT REQUIREMENT		TECHNICAL PERSONNEL REQUIREMENT	
DESCRIPTION	NO.	DESCRIPTION	NO.
Electric Drill	1	Civil Engineer	1
Electric Grinder	1	Foreman	1
Demolition Hammer	1	Time Keeper/Purchaser	1
Service Vehicle	1	Skilled Worker	5
Electric Planer	1	Unskilled Worker	15

ESTIMATED COST OF PROPOSED WORK						
ITEM NO.	DESCRIPTION	% of	QTY.	UNIT	DIRECT COST	UNIT COST
1	Provision of Plans and Billboards	1.71	1.00	lot	P 17,140.00	P 17,140.00
2	Provision of Temporary Facilities and Construction Safety Program	7.38	1.00	lot	P 73,780.00	P 73,780.00
3	Demolition and Site Clearing	6.32	16.23	sq.m.	P 63,200.00	P 3,894.02
4	Carpentry Works	17.07	9.12	sq.m.	P 170,660.00	P 18,712.72
5	Doors and Glass Works	14.73	16.80	sq.m.	P 147,300.00	P 8,767.86
6	Plumbing and Electrical Works	26.20	1.00	lot	P 261,980.00	P 261,980.00
<b>Total Direct Cost</b>		73.41			P 734,060.00	
<b>Total Indirect Cost (OCM + Profit)</b>		13.21			132,130.80	
<b>Total Value Added Tax</b>		4.33			43,309.54	
<b>Approved Budget for the Contract (ABC)</b>		90.95			<b>909,500.34</b>	
<b>Estimated Government Expenditures</b>		9.05			90,499.66	
<b>TOTAL PROJECT COST</b>		<b>100.00</b>			<b>P 1,000,000.00</b>	

Prepared by **INFRASTRUCTURE DEVELOPMENT OFFICE:**

**ENGR. DARWIN Z. TAN**  
IDO Quantity Surveyor

**ENGR. MARY GRACE D. RAMIREZ-LOPEZ**  
IDO Infra-Development Coordinator

**ENGR. MARLON D. SOBREVIGA**  
IDO Director

**Recommended for Approval:**

**ENGR. RHIO C. DIMAKILING**  
Vice President for Administrative Affairs

**Funds Available:**

**MR. RODOLFO B. CORALES JR.**  
Budget Officer 3/19/24

**Approved:**

**DR. BENJAMIN L. PECAYO**  
University President



Project Title: **CONVERSION OF EXISTING CLASSROOMS INTO COLLEGE OF NURSING LABORATORIES**

Project Location: **NwSSU Main Campus, Calbayog City, Samar**

BREAKDOWN OF ESTIMATED EXPENDITURE	% TOTAL	AMOUNT
<b>I. ESTIMATED COST :</b>		
<b>A. Direct Cost</b>		
1. Mobilization / Demobilization	1.00	P 10,000.00
2. Materials (including freight and handling)	41.42	414,240.00
3. Labor (including fringe benefits)	21.69	216,900.00
4. Equipment Rental	1.20	12,000.00
5. Safety Program & Temporary Facilities	6.38	63,780.00
6. Provision of Plans and Billboard	1.71	17,140.00
<b>B. Indirect Cost</b>		
1. Overhead, Contingency, Miscellaneous	7.34	73,406.00
2. Contractors Profit	5.87	58,724.80
<b>C. Value Added Tax</b>	4.33	43,309.54
<b>SUB - TOTAL ( ABC )</b>	<b>90.95</b>	<b>P 909,500.34</b>
<b>II. ESTIMATED GOVERNMENT EXPENDITURES</b>		
1. Engineering Supervision & Administrative Overhead	9.05	90,499.66
2. ROW / Site Acquisition	0.00	0.00
3. Materials to be furnished by the Government	0.00	0.00
4. Regional Retention	0.00	0.00
5. Mandatory Reserve	0.00	0.00
<b>SUB - TOTAL ( EGE )</b>	<b>9.05</b>	<b>P 90,499.66</b>
<b>III. CONTINGENCIES / RESERVES</b>		
1. Physical (up to 5% of the Estimated Contract Cost)	0.00	0.00
2. Price escalation (up to 5% of the Estimated Contract Cost)	0.00	0.00
<b>SUB - TOTAL ( C &amp; R )</b>	<b>0.00</b>	<b>0.00</b>
<b>TOTAL ESTIMATED PROJECT COST</b>	<b>100.00</b>	<b>P 1,000,000.00</b>

Prepared by **INFRASTRUCTURE DEVELOPMENT OFFICE:**

**ENGR. DARWIN Z. TAN**  
 IDO Quantity Surveyor

**ENGR. MARY GRACE D. RAMIREZ-LOPEZ**  
 IDO Infra-Development Coordinator

**ENGR. MARLON D. SOBREVIGA**  
 IDO Director

**Recommended for Approval:**  
  
**ENGR. RHIO C. DIMAKILING**  
 Vice President for Administrative Affairs

**Funds Available:**  
  
**MR. RODOLFO B. CORALES JR.**  
 Budget Officer 3/19/24

**Approved:**  
  
**DR. BENJAMIN L. PECAYO**  
 University President





## DETAILED SCOPE OF WORK

Project Title: CONVERSION OF EXISTING CLASSROOMS INTO COLLEGE OF NURSING LABORATORIES  
Project Location: IT Building, NwSSU Main Campus, Calbayog City, Samar

### General Notes and Conditions:

- 1 Detailed designs/ drawings and construction specification are shown in the plans, or consult Infrastructure Project Management Committee (IPMC) for detailed information, and shop/blow-up drawings.
- 2 All material specifications are indicated on the plans/drawings or in this scope of works, deviation of specifications should be approved first by the IPMC.
- 3 Removed materials will be under the ownership and custody of the contractor while other materials not specified shall be handily indorsed to Infrastructure Development Office (IDO) designated areas.
- 4 The Project duration is 150 calendar days to consider 20 days bad weather condition, however it is recommended that works should utilized overtime activities in order for the structure to be fully utilized at the earliest possible time.
- 5 Project construction should be supervised by a competent Civil Engineer, Electrical Engineer, and Foreman with experience in constructing similar projects.

ITEM	DESCRIPTION
------	-------------

- |   |  |
|---|--|
| 1 | <b>Provision of Plans and Billboards</b> <ul style="list-style-type: none"><li>- Building plans plotting and blue printing.</li><li>- Project Billboard design, printing, and installation.</li></ul>  |
| 2 | <b>Provision of Temporary Facilities and Construction Safety Program</b> <ul style="list-style-type: none"><li>- Construction of temporary facilities - storage room and bunk house.</li><li>- Provision of safety signages along worksite for the entire project duration.<br/>( <i>Construction site should always be kept organized</i> ).</li><li>- Provision of workers' uniform and identification card.</li><li>- Provision of workers' hardhats, goggles, harness, and other safety materials/tools.</li><li>- Provision of electric and water submeters.</li><li>- Provision of medicine cabinet with first aid kit.</li></ul>  |
| 3 | <b>Demolition and Site Clearing Works</b> <ul style="list-style-type: none"><li>- Clearing and hauling of chairs, tables, cabinets and other educational equipment and materials at second floor and third floor of IT Building to IDO designated areas covered by the project area.</li><li>- Removal and clearing of existing blackboards at second floor and third floor of IT Building.</li><li>- Removal of existing 6-units doors at second floor.</li><li>- Demolition of selected existing masonry wall at third floor.</li><li>- Removal of existing 1-unit door and window at third floor.</li><li>- Removal of selected electrical fixtures, wirings, and conduits covered by the project area.</li><li>- Installation of tiles and finishing of flooring covered by the demolished/removed wall.</li></ul> |
| 4 | <b>Carpentry Works</b> <ul style="list-style-type: none"><li>- Fabrication and installation of 3-units wooden blackboard at classrooms at second floor.</li><li>- Installation of 1/2" thk marine plywood on selected portions of laboratories and faculty office.</li><li>- Fabrication and installation of wooden riser at laboratory room.</li><li>- Painting of all wood works included in the contract.</li></ul>   |
| 5 | <b>Doors and Glass Works</b> <ul style="list-style-type: none"><li>- Supply and installation of 2-units glass door (D1).</li><li>- Supply and installation of 6-units flush door with bottom louver (D2).</li></ul>  |
| 6 | <b>Plumbing and Electrical Works</b> <ul style="list-style-type: none"><li>- Supply and installation of 1-unit stainless steel SS304 scrub double sink.</li><li>- Supply and installation of all sewage pipelines, water lines, valves, and other fittings at third floor covered by the project area.<br/>Note: <i>All waterline pipes should be PVC Blue Pipe S1000 (preferably Atlanta brand or equivalent)</i><br/><i>All sewerline pipes should be PVC Series 1000 (preferably Atlanta brand or equivalent)</i></li><li>- Supply and installation of 20-sets convenience outlet with ground covered by the project area.</li></ul>  |





- Supply and installation of 58-sets of 2 units T8 LED tube light 18 watts in 2x4ft. Recessed LED Louver Housing (12" x 48")

*T8 LED Tube Specification:*

Wattage	21 Watts
Luminous Flux	2100 lm
Holder Base	G13 Medium Bi-pin
Length	1200 mm
Wiring Connection	Double End

*LED Louver Housing Specification:*

No. of Lamp	2pcs 1200mm(4ft) T8 Tube
Light Compatible	T8 Tube Light (21 watts)
Material	Metal
Reflector	Sheet Powdercoated
Holder	Mirrorized Reflector
Holder	G13, Medium Bi-pin
Mounting	Recessed Mount
Wiring Connection	Double End

- Supply and installation of 8-units high-quality orbit ceiling fan
- Supply and installation of all pipe hangers.
- Supply and installation of all grounding rod.
- All fixture termination, tapping of service entrance or electrical system energization is covered in this contract.
- Supply and installation of all electrical and electronics conduits, wirings, pipe sleeves, junction boxes, utility boxes, square boxes, tie wires, switches, and other selected items covered in the project.  
*Consult the IPMC for the type of switches, sizes of wires, and PVC electrical conduits to be provided*  
*All materials to be used shall be new. (submit approval prior to installation)*  
*Boring holes of chipping works thru floors, slabs, walls, etc. shall be done by the contractor including retouching and water proofing of same.*  
*All materials removed shall be handy endorsed to IDO/Admin*

Prepared by **INFRASTRUCTURE DEVELOPMENT OFFICE:**


  
 ENGR. DARWIN Z. TAN  
 IDO Civil Engineer

  
 ENGR. LEO D. NICOLASORA  
 IDO Electrical Engineer

  
 ENGR. MARY GRACE D. RAMIREZ-LOPEZ  
 INFRA. DEVT) Coordinator

  
 ENGR. MARLON D. SOBREVIGA  
 IDO Director

Recommending Approval:


  
 ENGR. RHIO C. DIMAKILING  
 Vice President for Administrative Affairs

Approved:

  
 DR. BENJAMIN L. PECAYO  
 University President





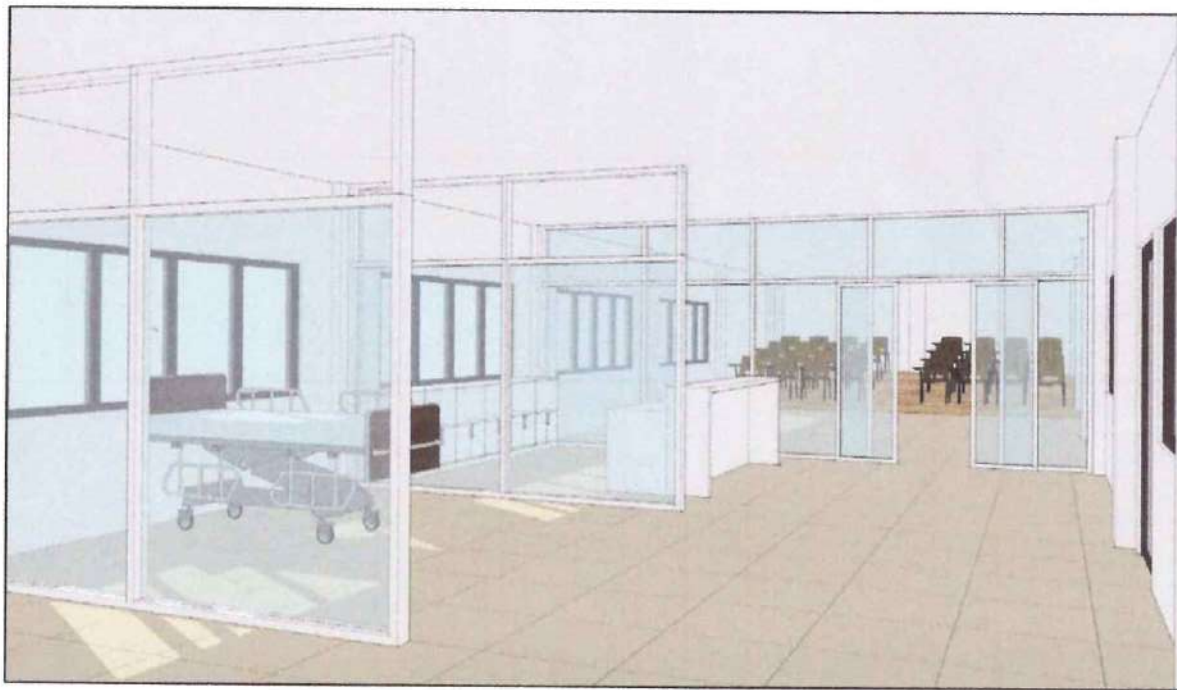

**PERSPECTIVE**

**TABLE OF CONTENTS**

1/10	CE1	TABLE OF CONTENTS PERSPECTIVE SITE DEVELOPMENT PLAN LOCATION MAP
2/10	CE2	EXISTING SECOND FLOOR PLAN FOR RENOVATION
3/10	CE3	EXISTING THIRD FLOOR PLAN FOR RENOVATION
4/10	CE4	PROPOSED SECOND FLOOR PLAN
5/10	CE5	PROPOSED THIRD FLOOR PLAN
6/10	CE6	DETAILS OF DOORS BLACKBOARD DETAILS
7/10	E1	SECOND FLOOR LIGHTING OUTLET LAYOUT
8/10	E2	SECOND FLOOR CONVENIENCE OUTLET LAYOUT
9/10	E3	THIRD FLOOR LIGHTING OUTLET LAYOUT
10/10	E4	THIRD FLOOR CONVENIENCE OUTLET LAYOUT

REPUBLIC OF THE PHILIPPINES  
DEPARTMENT OF PUBLIC  
WORKS AND HIGHWAY  
CALBAYOG CITY

OFFICE OF THE BUILDING OFFICIALS

**LAND USE & ZONING**

SIGNATURE :      DATE:

**LINE AND GRADE**

SIGNATURE :      DATE:

**ARCHITECTURAL**

SIGNATURE :      DATE:

**STRUCTURAL**

SIGNATURE :      DATE:

**SANITARY**


SIGNATURE :      DATE:

**ELECTRICAL**


SIGNATURE :      DATE:

**MECHANICAL**

SIGNATURE :      DATE:

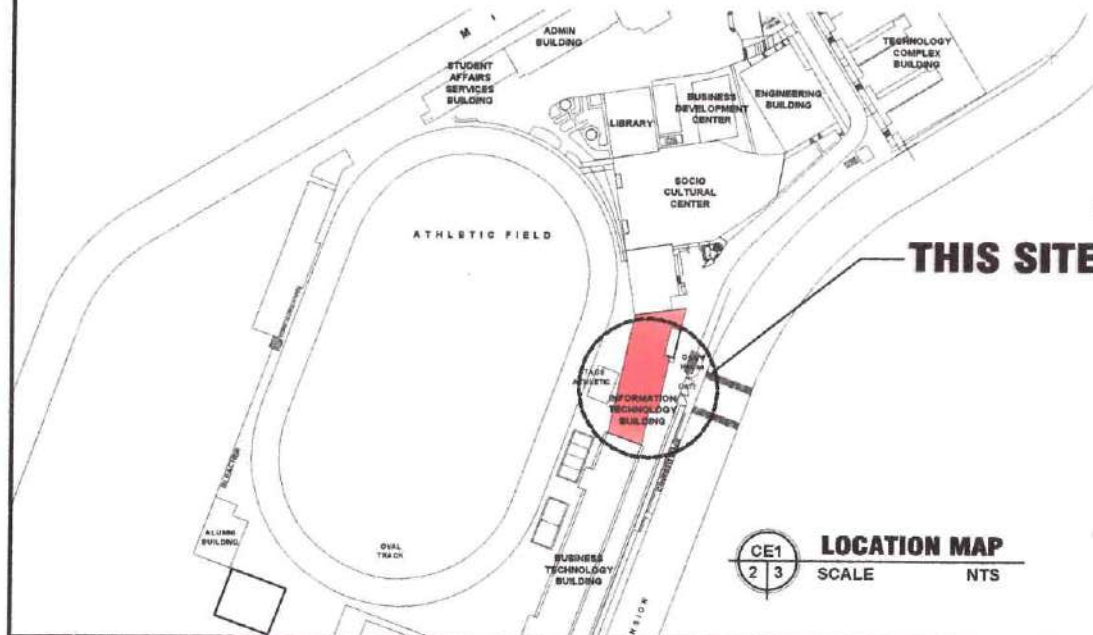


**CE1**  
2 3  
**LOCATION MAP**  
SCALE      NTS

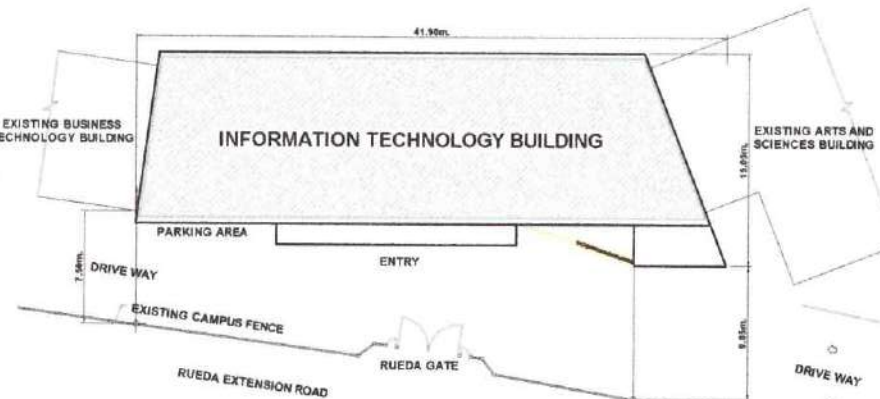


**CE1**  
3 3  
**SITE DEVELOPMENT PLAN**  
SCALE      NTS


	<b>OWNER:</b> PROJECT TITLE & LOCATION: <b>CONVERSION OF EXISTING CLASSROOMS INTO COLLEGE OF NURSING LABORATORIES</b> IT BUILDING, NwSSU MAIN CAMPUS, BRGY. RIZAL, CALBAYOG CITY, SAMAR	<b>SHEET CONTENTS:</b> PERSPECTIVE SITE DEVT PLAN LOCATION MAP <small>CAD By: Bryan Velasquez 2024</small>	<b>INFRASTRUCTURE DEVELOPMENT OFFICE (IDO):</b>  ENGR. MARY GRACE D. RAMIREZ-LOPEZ INFRA-DEVT. COORDINATOR	<small>PRC REG. NO. 0121972</small> <small>PTP NO. 2017789</small> <small>DATE ISSUED: JANUARY 12, 2024</small> <small>PLACE ISSUED: CALBAYOG CITY</small>	 ENGR. MARLON D. SOBREVIGA IDO DIRECTOR	<b>RECOMMENDED FOR APPROVAL:</b>  ENGR. RHIO C. DIMARLING VP FOR ADMINISTRATIVE AFFAIRS	<b>APPROVED:</b>  DR. BENJAMIN L. PECAYO UNIVERSITY PRESIDENT	<b>SHEET NO.</b> <div style="border: 1px solid black; border-radius: 50%; width: 30px; height: 30px; display: flex; align-items: center; justify-content: center; margin: 0 auto;"> <div style="text-align: center;"> <b>CE1</b>            1   10         </div> </div>
--	---	---	---	---	---	--	--	---

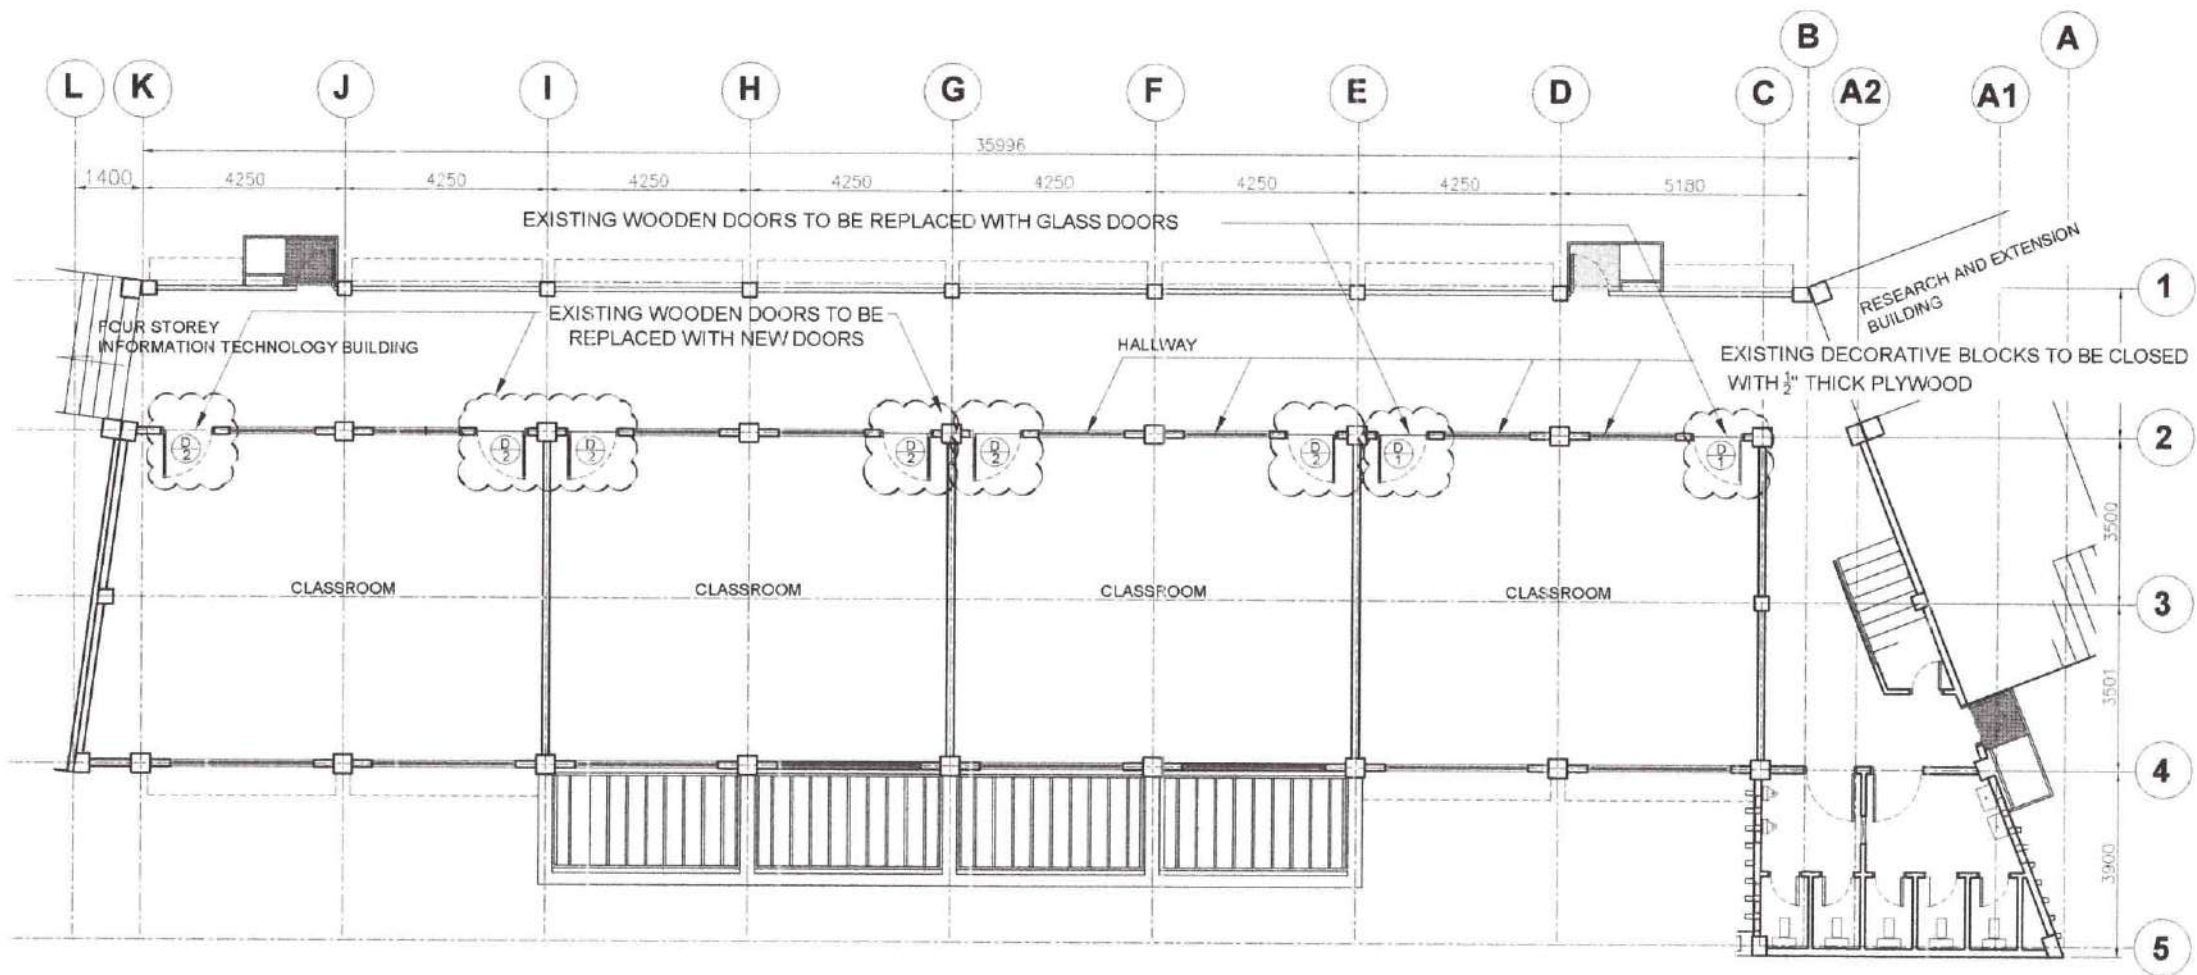


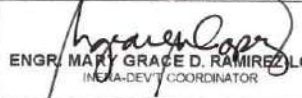





CE2  
1 | 1
**EXISTING SECOND FLOOR PLAN FOR RENOVATION**  
 SCALE 1:125mm

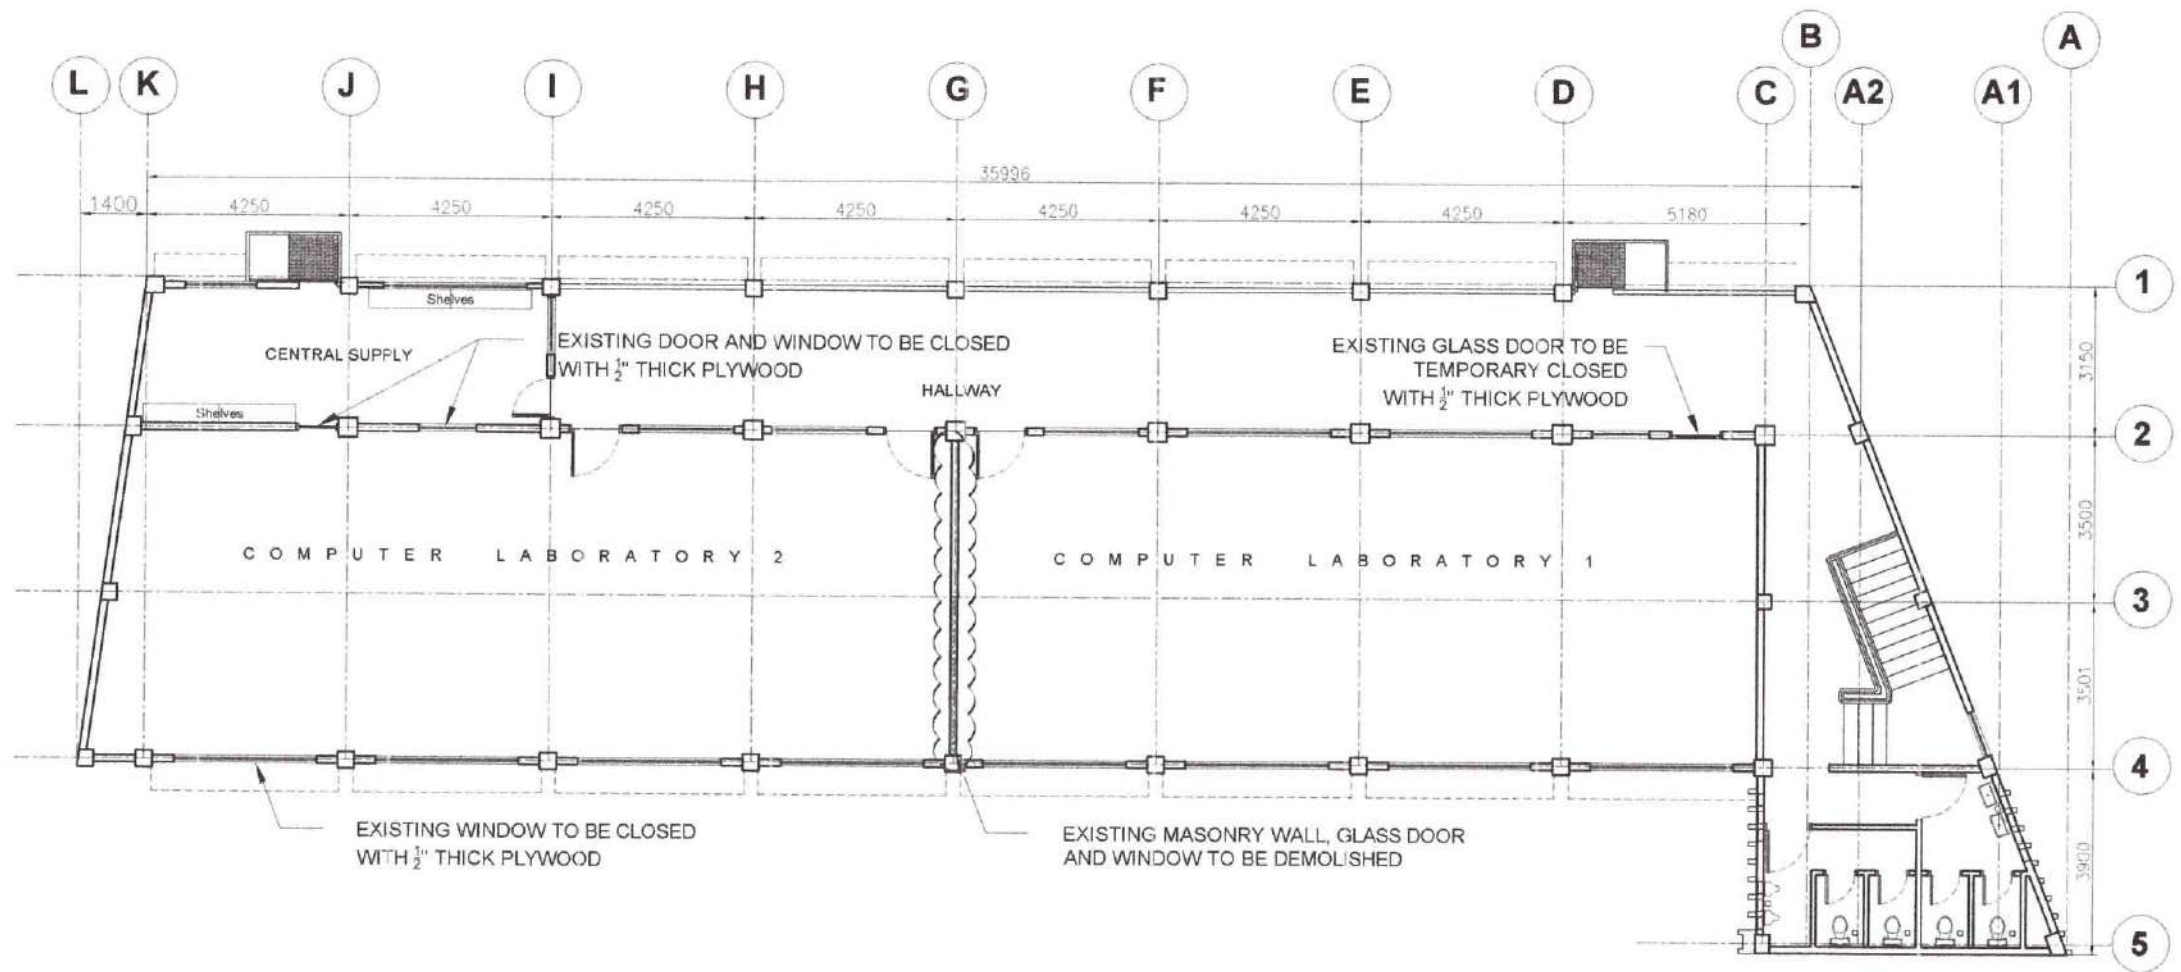
<b>OWNER:</b>	<b>PROJECT TITLE &amp; LOCATION:</b>	<b>SHEET CONTENTS:</b>	<b>INFRASTRUCTURE DEVELOPMENT OFFICE (IDO):</b>	<b>PRC REG. No.</b>	<b>RECOMMENDED FOR APPROVAL:</b>	<b>APPROVED:</b>	<b>SHEET NO.</b>
	<b>CONVERSION OF EXISTING CLASSROOMS INTO COLLEGE OF NURSING LABORATORIES</b> <small>IT BUILDING, NwSSU MAIN CAMPUS, BRGY. RIZAL, CALBAYOG CITY, SAMAR</small>	<b>EXISTING SECOND FLOOR PLAN FOR RENOVATION</b>	<small>ENGR. MARY GRACE D. RAMIREZ-LOPEZ INFRA-DEVT. COORDINATOR</small>	<small>0121973</small>	<small>ENGR. RHIO C. DIMAKILING VP FOR ADMINISTRATIVE AFFAIRS</small>	<small>DR. BENJAMIN L. PECAYO UNIVERSITY PRESIDENT</small>	<span style="border: 1px solid black; border-radius: 50%; padding: 5px;">CE2 2   10</span>
				<small>2017769</small>			
				<small>DATE ISSUED: JANUARY 12, 2024</small>			
		<small>CAD By: Bryan Valenciano 2/24</small>		<small>PLACE ISSUED: CALBAYOG CITY</small>			







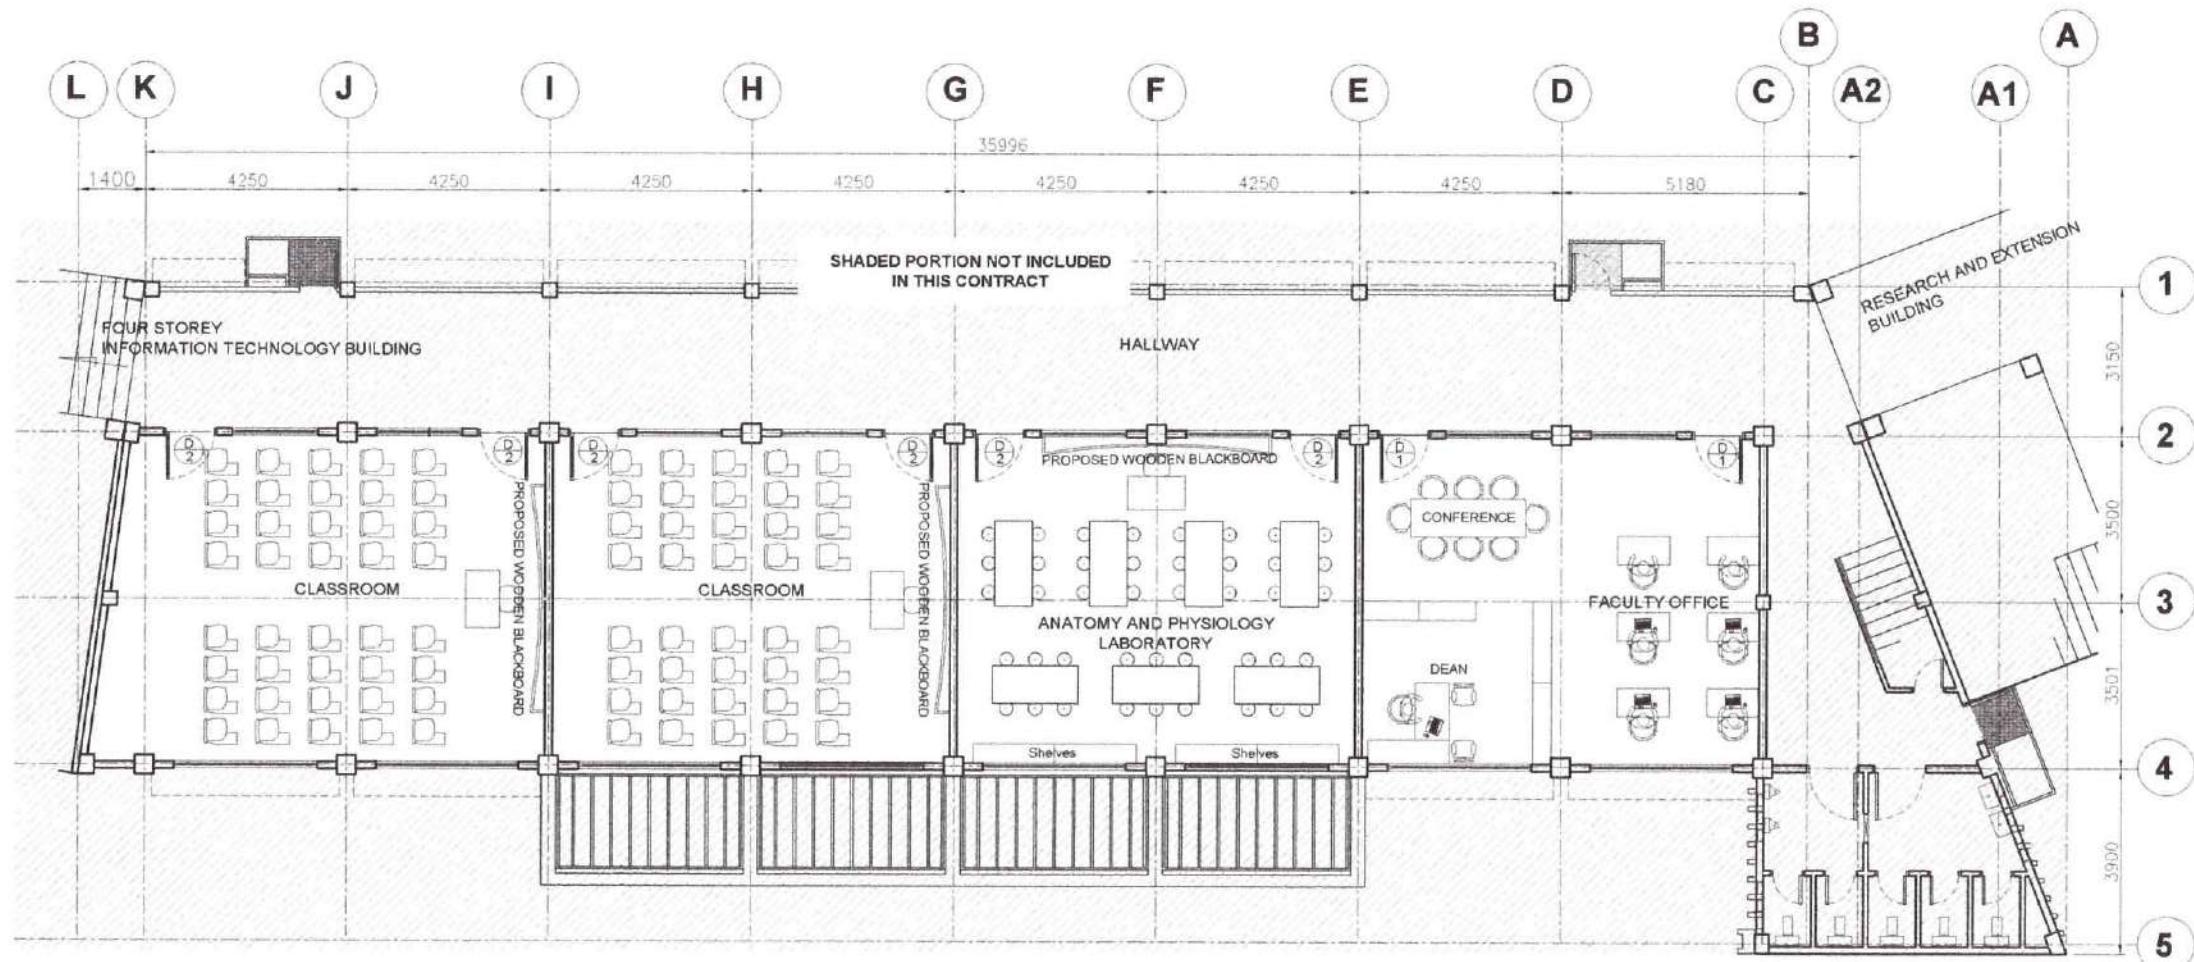


**EXISTING THIRD FLOOR PLAN FOR RENOVATION**  
 CE3 1/1 SCALE 1:125mm

<b>OWNER:</b>	<b>PROJECT TITLE &amp; LOCATION:</b>	<b>SHEET CONTENTS:</b>	<b>INFRASTRUCTURE DEVELOPMENT OFFICE (IDO):</b>	<b>RECOMMENDED FOR APPROVAL:</b>	<b>APPROVED:</b>	<b>SHEET NO.</b>	
	<b>CONVERSION OF EXISTING CLASSROOMS INTO COLLEGE OF NURSING LABORATORIES</b> IT BUILDING, NwSSU MAIN CAMPUS, BRGY. RIZAL, CALBAYOG CITY, SAMAR	EXISTING THIRD FLOOR PLAN FOR RENOVATION	 <b>ENGR. MARY GRACE D. RAMIREZ LOPEZ</b> INFA-DEVY COORDINATOR	RHC REG. No. 0121973 PTR No. 2017798 DATE ISSUED: JANUARY 12, 2024 PLACE ISSUED: CALBAYOG CITY	 <b>ENGR. RHIO C. DIMAKILING</b> VP FOR ADMINISTRATIVE AFFAIRS	 <b>DR. BENJAMIN L. PECAYO</b> UNIVERSITY PRESIDENT	<b>CE3</b> <b>3/10</b>
		CAD BY: Bryan Valenciano 2/24		 <b>ENGR. MARLON D. SOBREVIGA</b> IDO DIRECTOR	 <b>ENGR. RHIO C. DIMAKILING</b> VP FOR ADMINISTRATIVE AFFAIRS	 <b>DR. BENJAMIN L. PECAYO</b> UNIVERSITY PRESIDENT	




NOTE:  
1. FURNITURES ARE NOT INCLUDED IN THE CONTRACT

**CE4**  
**PROPOSED SECOND FLOOR PLAN**  
SCALE 1:125mm


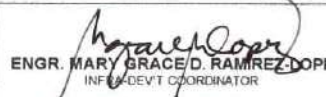



<b>OWNER:</b> 	<b>PROJECT TITLE &amp; LOCATION:</b> <b>CONVERSION OF EXISTING CLASSROOMS INTO COLLEGE OF NURSING LABORATORIES</b> IT BUILDING, NwSSU MAIN CAMPUS, BRGY. RIZAL, CALBAYOG CITY, SAMAR	<b>SHEET CONTENTS:</b> PROPOSED SECOND FLOOR PLAN CAD By: Bryan Valenciano 2024	<b>INFRASTRUCTURE DEVELOPMENT OFFICE (IDO):</b>  <b>ENGR. MARY GRACE D. RAMIREZ LOPEZ</b> INFRA-DEVT COORDINATOR	PRC REG. No. 0121973 PTR No. 2017769 DATE ISSUED: JANUARY 12, 2024 PLACE ISSUED: CALBAYOG CITY  <b>ENGR. MARLON D. SOBREVIDA</b> IDO DIRECTOR	<b>RECOMMENDED FOR APPROVAL:</b>  <b>ENGR. RHIO C. DIMARILING</b> VP FOR ADMINISTRATIVE AFFAIRS	<b>APPROVED:</b>  <b>DR. BENJAMIN L. PEAYAO</b> UNIVERSITY PRESIDENT	<b>SHEET NO.</b> <b>CE4</b> <b>4   10</b>
---	--	---	---	--	---	--	---

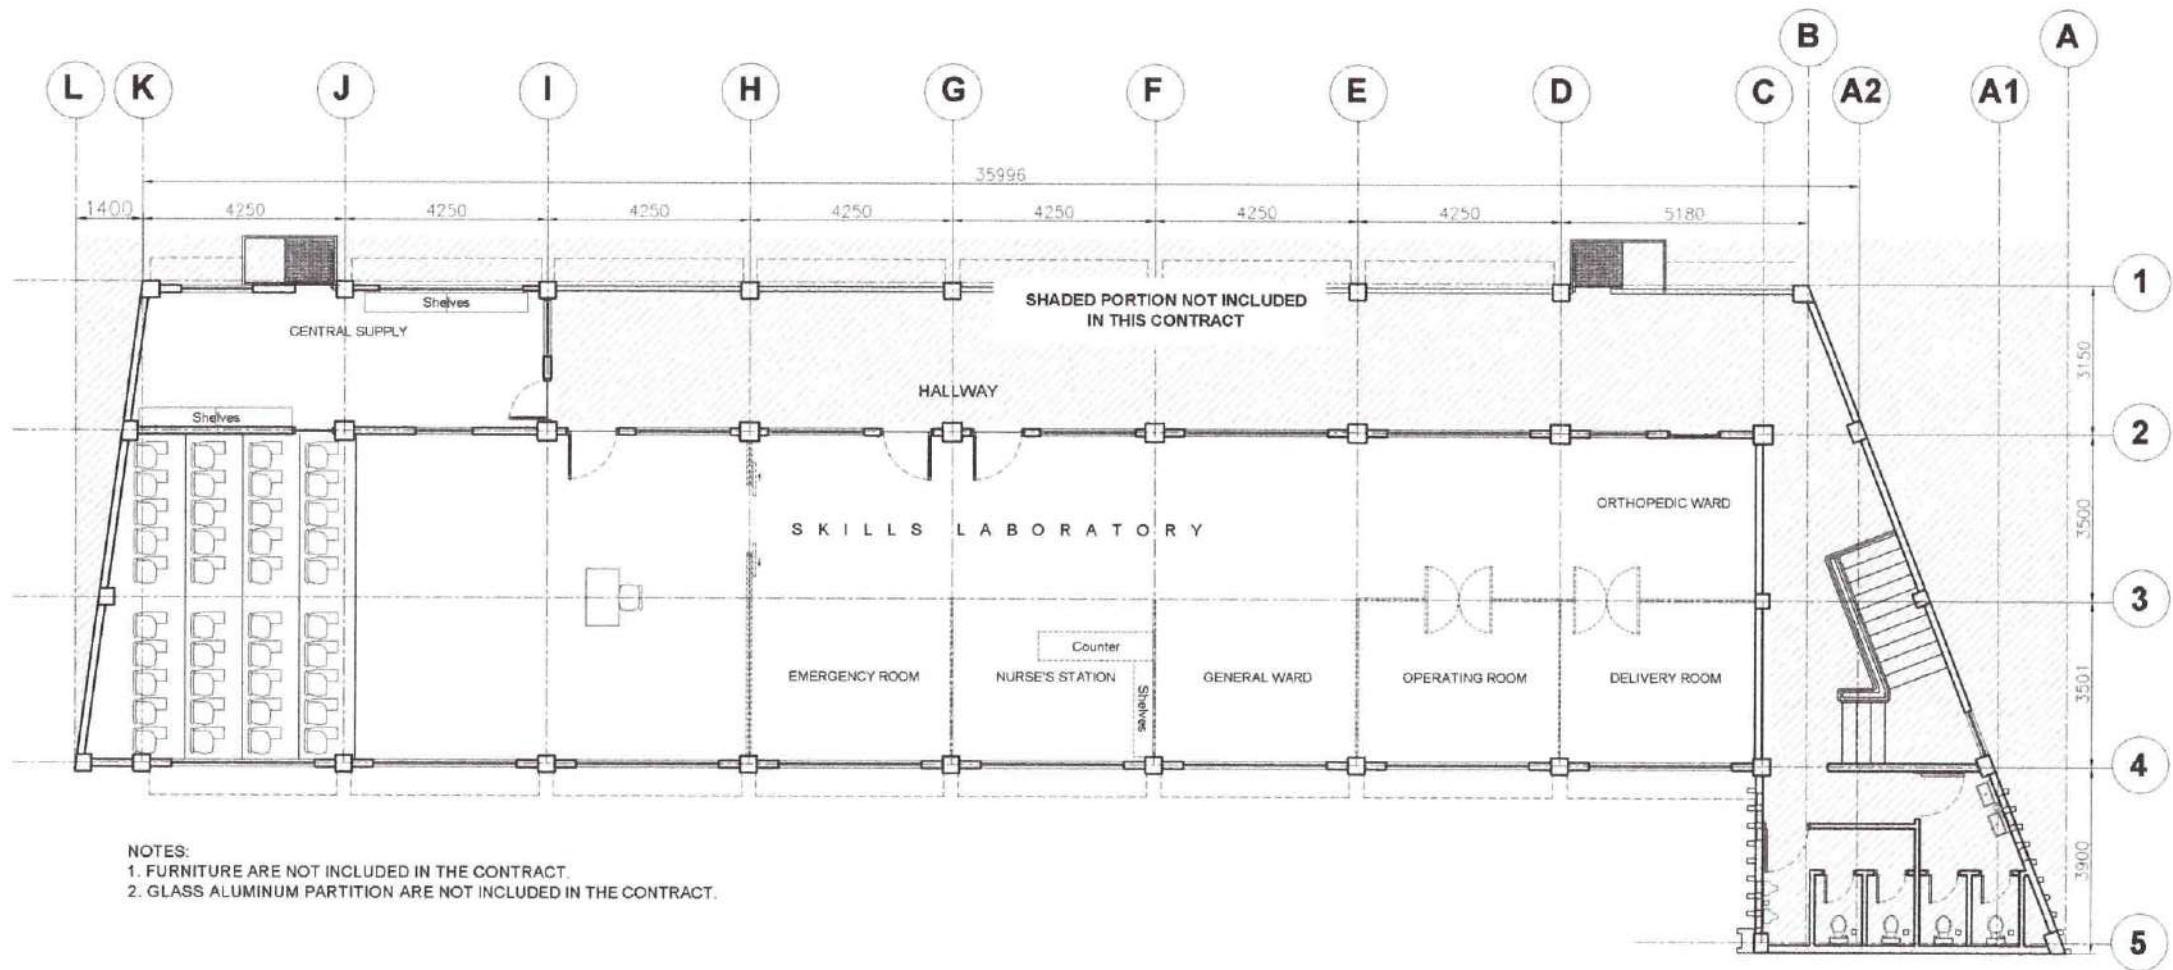




NOTES:  
 1. FURNITURE ARE NOT INCLUDED IN THE CONTRACT.  
 2. GLASS ALUMINUM PARTITION ARE NOT INCLUDED IN THE CONTRACT.

**CE5**  
 1 | 1  
**PROPOSED THIRD FLOOR PLAN**  
 SCALE 1:125mm

<b>OWNER:</b> 	<b>PROJECT TITLE &amp; LOCATION:</b> <b>CONVERSION OF EXISTING CLASSROOMS INTO COLLEGE OF NURSING LABORATORIES</b> IT BUILDING, NwSSU MAIN CAMPUS, BRGY. RIZAL CALBAYOG CITY, SAMAR	<b>SHEET CONTENTS:</b> PROPOSED THIRD FLOOR PLAN CAD BY: Bryan Valenciano 2024	<b>INFRASTRUCTURE DEVELOPMENT OFFICE (IDO):</b>  ENGR. MARY GRACE D. RAMIREZ LOPEZ INFRADEV'T COORDINATOR	REC'D No: 0121872 PTR No: 2017768 DATE ISSUED: JANUARY 12, 2024 PLACE ISSUED: CALBAYOG CITY  ENGR. MARLON D. SOBREVIDA IDO DIRECTOR	<b>RECOMMENDED FOR APPROVAL:</b>  ENGR. RHIO C. DIMAKLING VP FOR ADMINISTRATIVE AFFAIRS	<b>APPROVED:</b>  DR. BENJAMIN L. PECAYO UNIVERSITY PRESIDENT	<b>SHEET NO.</b> CE5 5   10
---	---	--	--	--	---	---	-----------------------------------





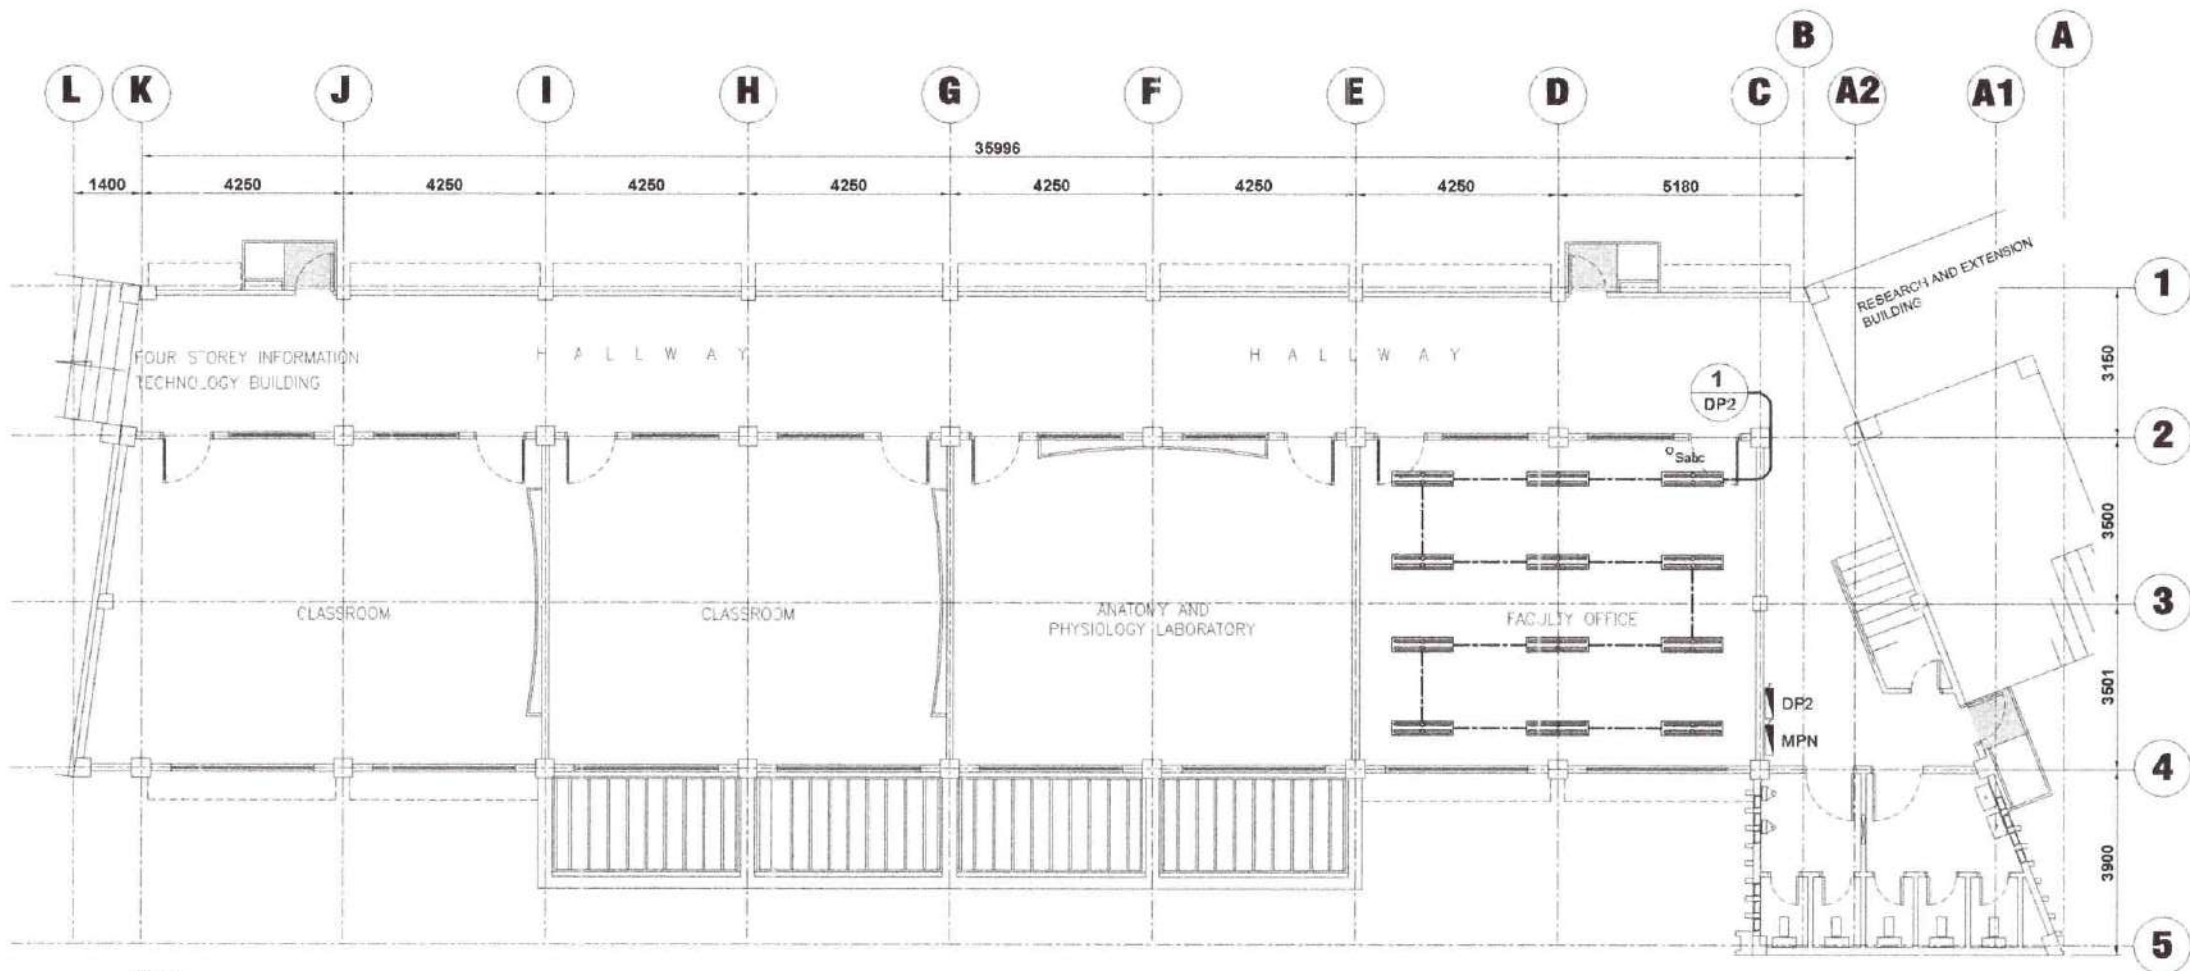


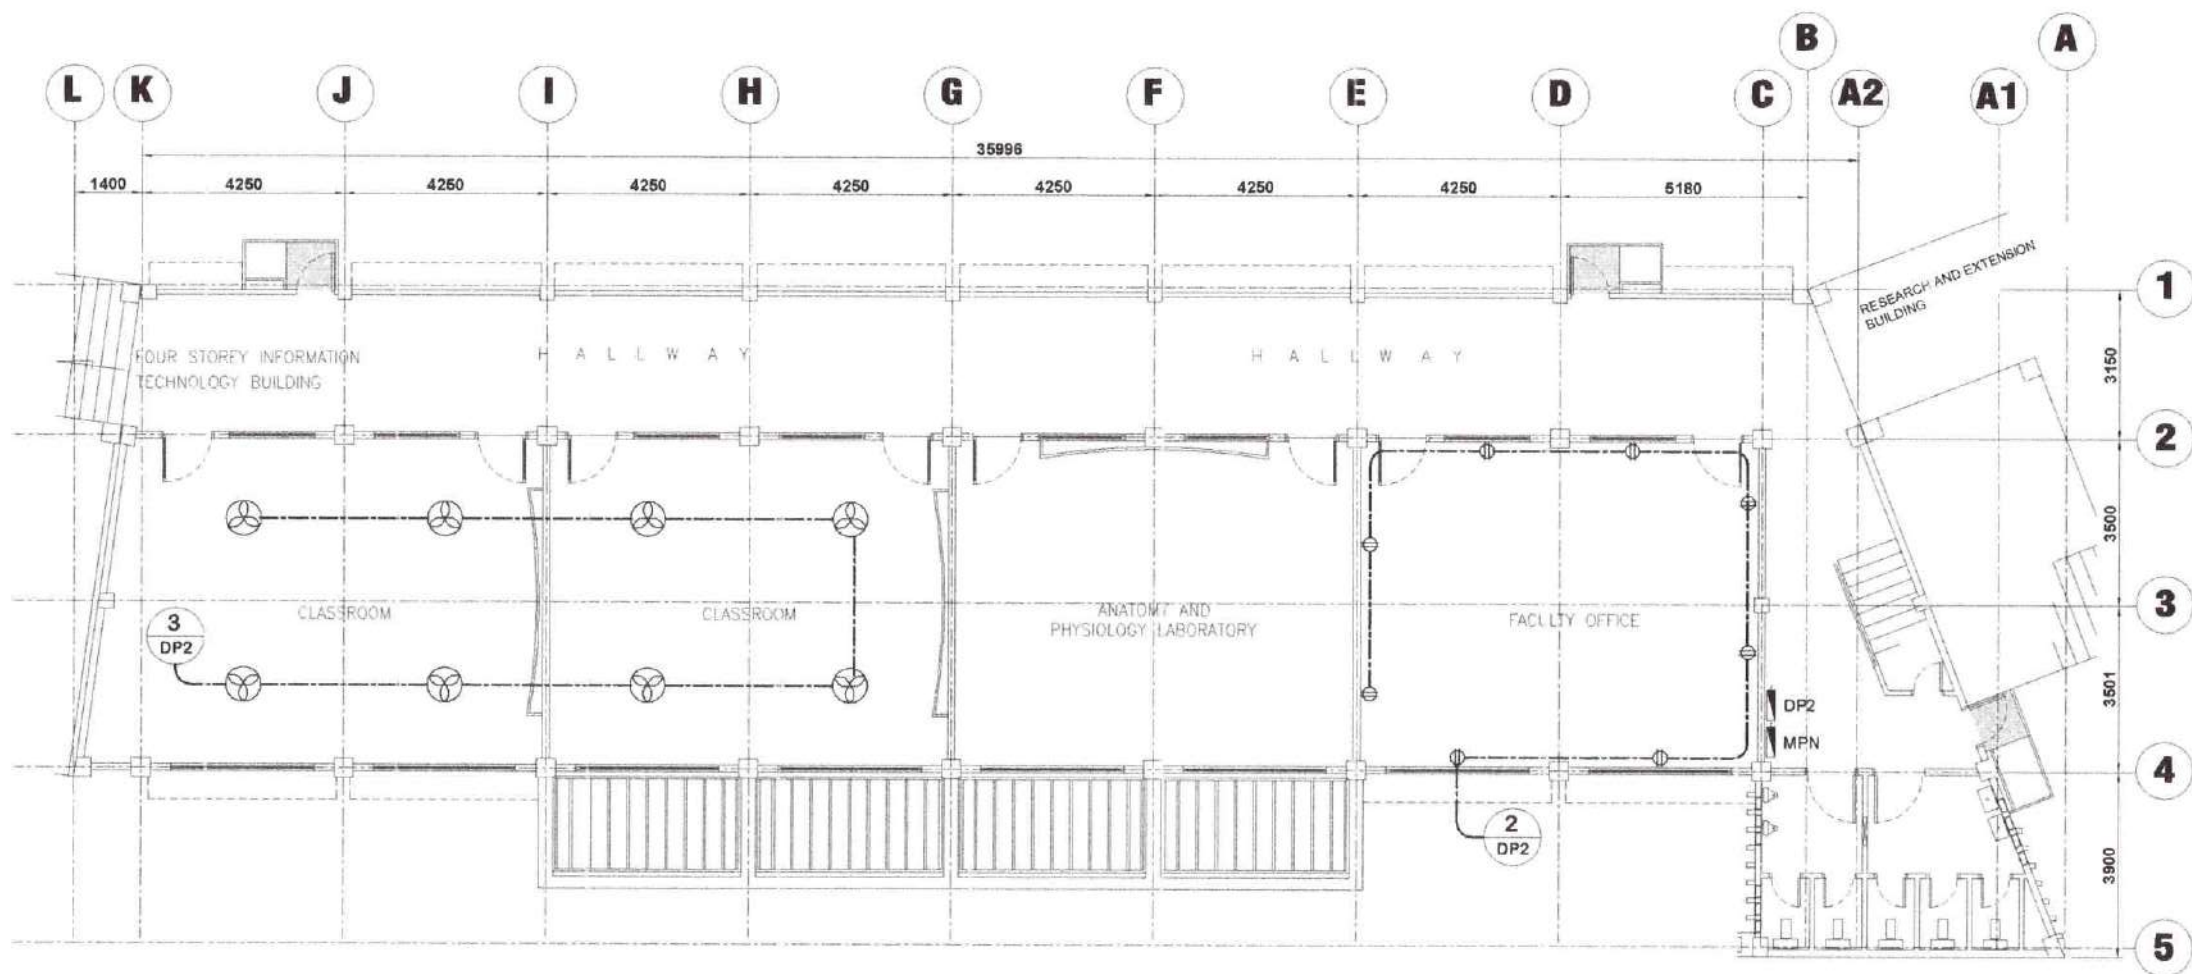









NOTE:  
1. DP2 AND MP ARE EXISTING PANEL BOARD AT SECOND FLOOR.

**E1**  
**1 1**  
**SCALE** 1:125mm


	<b>OWNER:</b> PROJECT TITLE & LOCATION: <b>CONVERSION OF EXISTING CLASSROOMS INTO COLLEGE OF NURSING LABORATORIES</b> IT BUILDING, NWSU MAIN CAMPUS, BRGY. RIZAL, CALBAYOG CITY, SAMAR	<b>SHEET CONTENTS:</b> SECOND FLOOR LIGHTING OUTLET LAYOUT CAD BY: Bryan Valenzona 2/24	<b>INFRASTRUCTURE DEVELOPMENT OFFICE (IDO):</b>  <b>ENGR. LEO D. NICOLASORA</b> ELECTRICAL DESIGN CONSULTANT	PRIC REG. NO. 0013382 PTR No. 2016697 DATE ISSUED: JANUARY 06, 2024 PLACE ISSUED: CALBAYOG CITY	 <b>ENGR. MARLON D. SOBREVIGA</b> IDO DIRECTOR	<b>RECOMMENDED FOR APPROVAL:</b>  <b>ENGR. RHIO C. DIMAKILING</b> VP FOR ADMINISTRATIVE AFFAIRS	<b>APPROVED:</b>  <b>DR. BENJAMIN PECAYO</b> UNIVERSITY PRESIDENT	<b>SHEET NO.</b> <b>E1</b> <b>7 10</b>
--	---	---	---	--	---	---	---	--



**E2**  
1 | 1  
**SECOND FLOOR  
CONVENIENCE OUTLET LAYOUT**  
SCALE 1:125mm



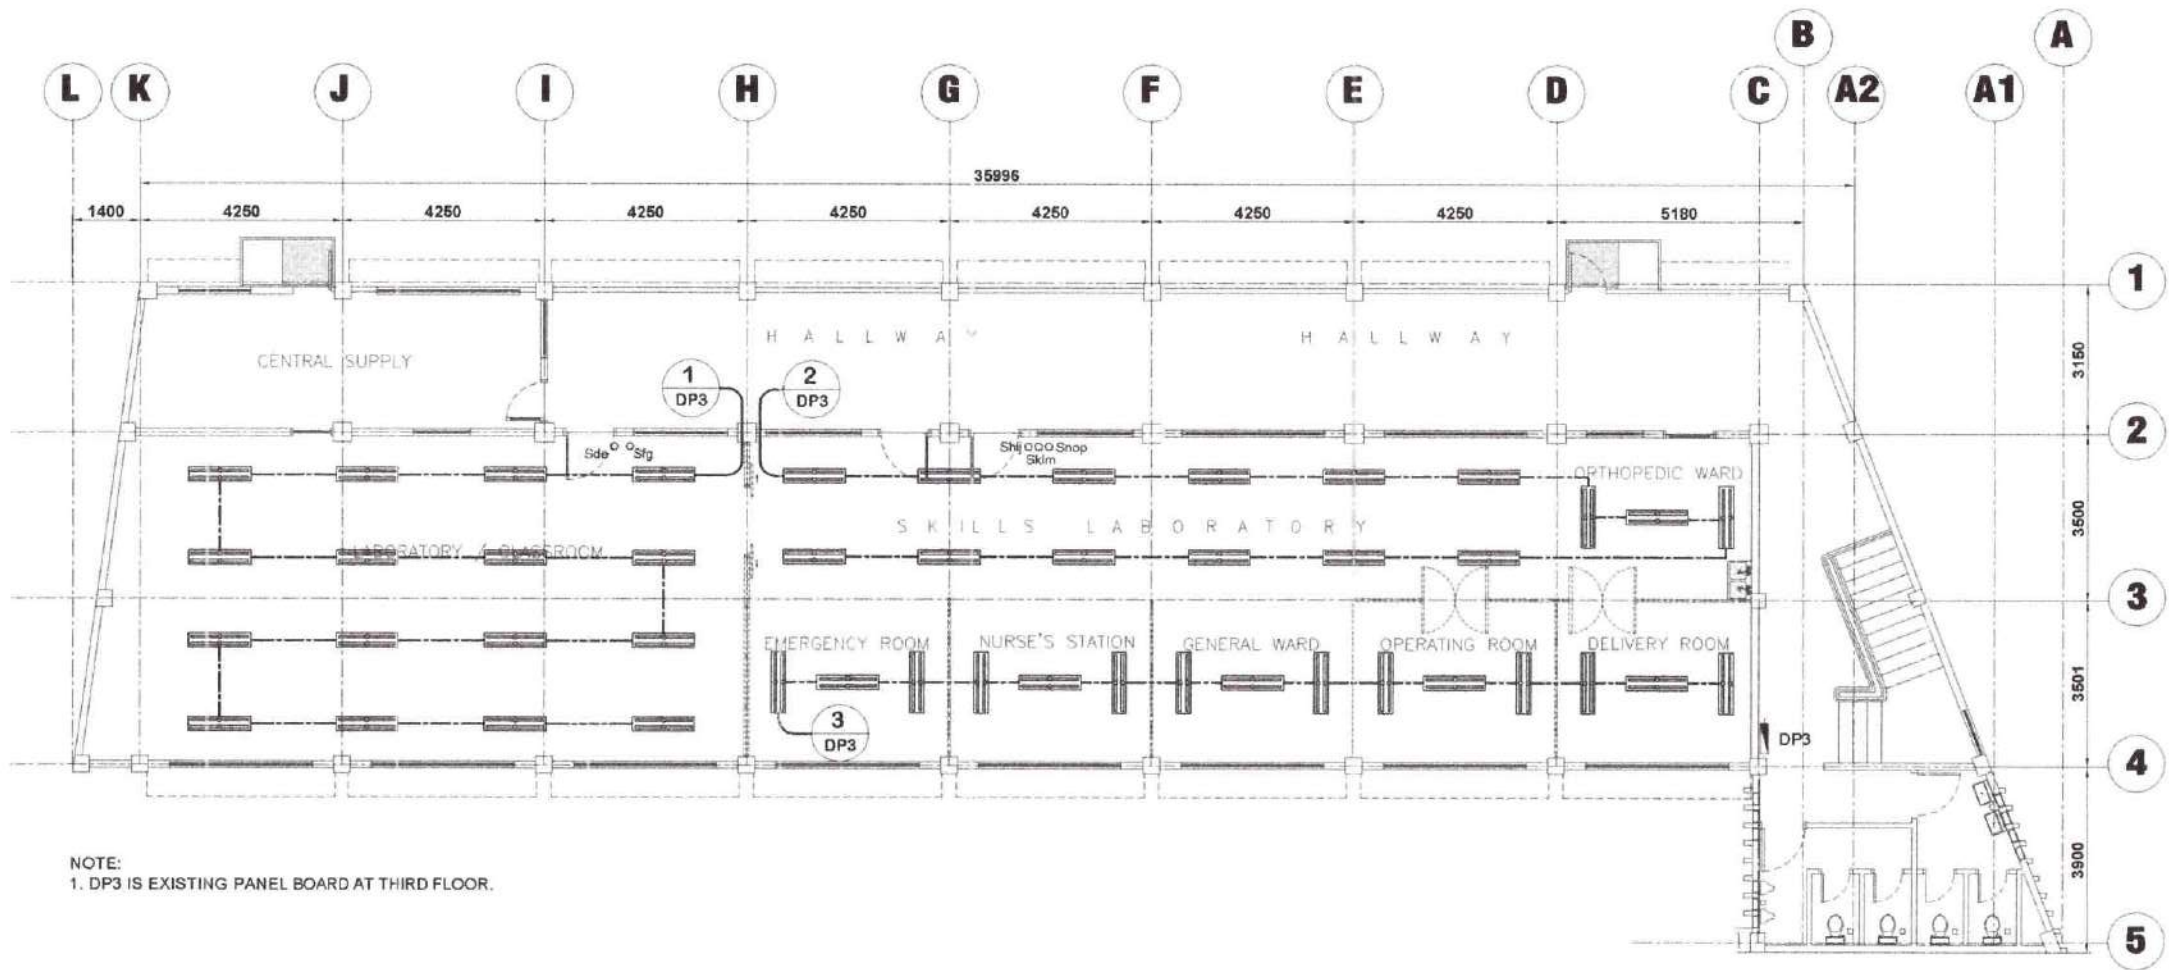


<b>OWNER:</b> 	<b>PROJECT TITLE &amp; LOCATION:</b> <b>CONVERSION OF EXISTING CLASSROOMS INTO COLLEGE OF NURSING LABORATORIES</b> IT BUILDING, NwSSU MAIN CAMPUS, BRGY. RIZAL, CALBAYOG CITY, SAMAR	<b>SHEET CONTENTS:</b> SECOND FLOOR CONVENIENCE OUTLET LAYOUT CAD By: Bryan Valenciano 2/24	<b>INFRASTRUCTURE DEVELOPMENT OFFICE (IDO):</b>  <b>ENGR. LEO D. NICLASORA</b> ELECTRICAL DESIGN CONSULTANT	PRC REG. No. 0013382 PTR No. 2016697 DATE ISSUED: JANUARY 09, 2024 PLACE ISSUED: CALBAYOG CITY	 <b>ENGR. MARLON D. SOBREVIDA</b> IDO DIRECTOR	<b>RECOMMENDED FOR APPROVAL:</b>  <b>ENGR. RHIO C. DIMARKLING</b> VP FOR ADMINISTRATIVE AFFAIRS	<b>APPROVED:</b>  <b>DR. BENJAMIN L. PECAYO</b> UNIVERSITY PRESIDENT	<b>SHEET NO.</b> <b>E2</b> <b>8   10</b>
---	--	---	--	---	---	---	--	--






NOTE:  
1. DP3 IS EXISTING PANEL BOARD AT THIRD FLOOR.

**E3**  
1 1  
**THIRD FLOOR LIGHTING OUTLET LAYOUT**  
SCALE 1:125mm

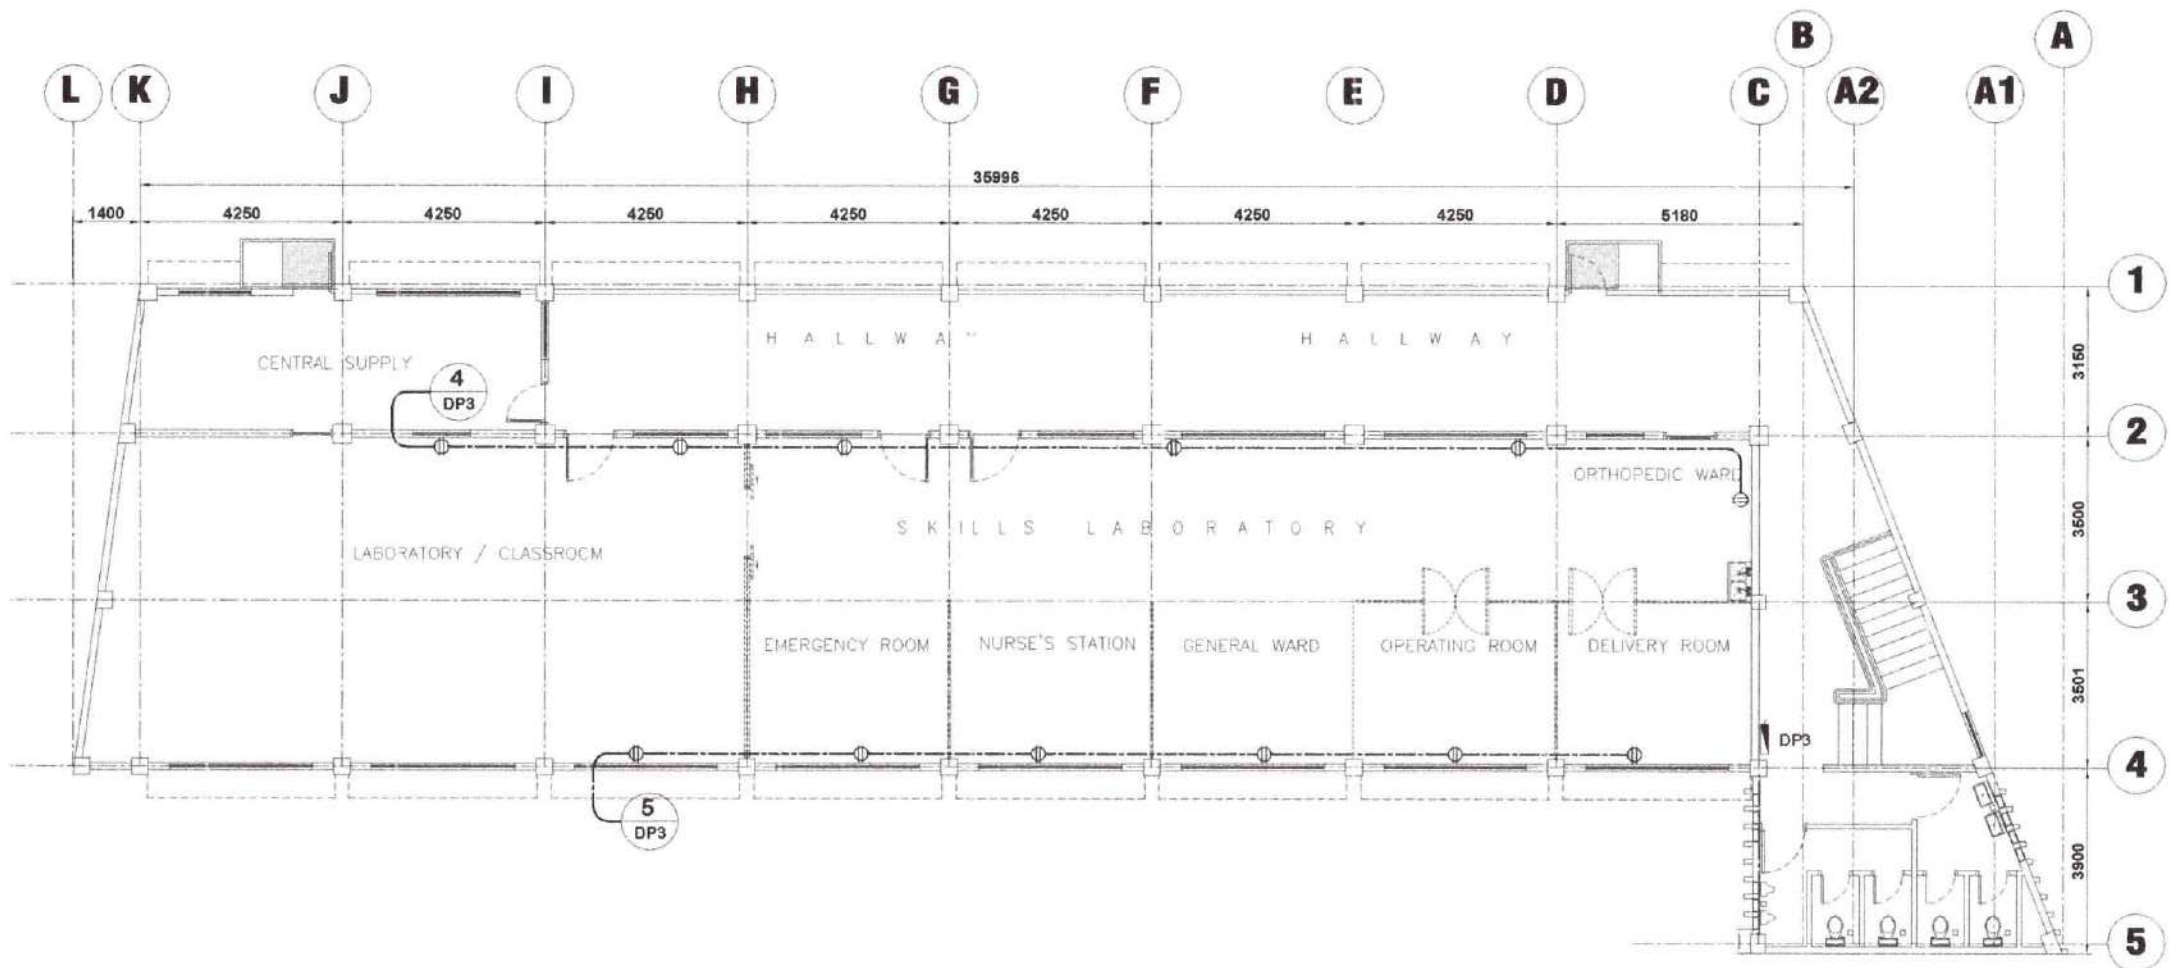


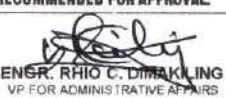

	<b>OWNER:</b> PROJECT TITLE & LOCATION: <b>CONVERSION OF EXISTING CLASSROOMS INTO COLLEGE OF NURSING LABORATORIES</b> IT BUILDING, NWSU MAIN CAMPUS, BRGY. RIZAL, CALBAYOG CITY, SAMAR	<b>SHEET CONTENTS:</b> THIRD FLOOR LIGHTING OUTLET LAYOUT CAD BY: Bryan Valenciano 2/24	<b>INFRASTRUCTURE DEVELOPMENT OFFICE (IDO):</b>  <b>ENGR. LEO D. NICOLASORA</b> ELECTRICAL DESIGN CONSULTANT	PROJ. REG. No. 0013282 PTR No. 2016097 DATE ISSUED: JANUARY 08, 2024 PLACE ISSUED: CALBAYOG CITY	<b>RECOMMENDED FOR APPROVAL:</b>  <b>ENGR. MARLON D. SOBREVIGA</b> IDO DIRECTOR	<b>APPROVED:</b>  <b>ENGR. RHIO C. DIMAKLING</b> VP FOR ADMINISTRATIVE AFFAIRS	 <b>DR. BENJAMIN L. PECAYO</b> UNIVERSITY PRESIDENT	<b>SHEET NO.</b> <div style="border: 1px solid black; border-radius: 50%; padding: 5px; display: inline-block;"> <b>E3</b>          9   10       </div>
--	---	---	---	---	---	--	--	--



**E4**  
**THIRD FLOOR CONVENIENCE OUTLET LAYOUT**  
 SCALE 1:125mm

**LEGEND:**

-  LED LAMP T8, 2-21/22 WATTS
-  CONVENIENCE OUTLET, 2 GANG
-  PANEL BOARD
-  Sabc THREE GANG DEVICE SWITCH
-  CEILING FAN
-  CIRCUIT HOMERUN

<b>OWNER:</b>	<b>PROJECT TITLE &amp; LOCATION:</b>	<b>SHEET CONTENTS:</b>	<b>INFRASTRUCTURE DEVELOPMENT OFFICE (IDO):</b>	<b>RECOMMENDED FOR APPROVAL:</b>	<b>APPROVED:</b>	<b>SHEET NO.</b>	
	<b>CONVERSION OF EXISTING CLASSROOMS INTO COLLEGE OF NURSING LABORATORIES</b> IT BUILDING, NwSSU MAIN CAMPUS, BRGY. RIZAL, CALBAYOG CITY, SAMAR	THIRD FLOOR CONVENIENCE OUTLET LAYOUT LEGEND <small>CAD by: Bryan Valenciano 2/24</small>	 ENGR. LEOD NICOLASORA ELECTRICAL DESIGN CONSULTANT	<small>PRC REG. NO. 0012202 PTR No. 2016697 DATE ISSUED: JANUARY 09, 2024 PLACE ISSUED: CALBAYOG CITY</small>  ENGR. MARLON D. SOBREVIGA IDO DIRECTOR	 ENGR. RHIO C. DIMAKILING VP FOR ADMINISTRATIVE AFFAIRS	 DR. BENJAMINE DECAYO UNIVERSITY PRESIDENT	<b>E4</b> <b>10/10</b>